



TERRACE PLAN
Sc. 1/100

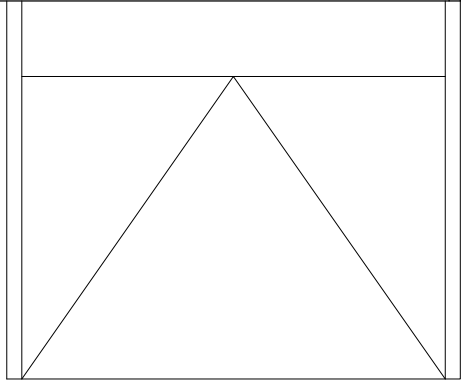

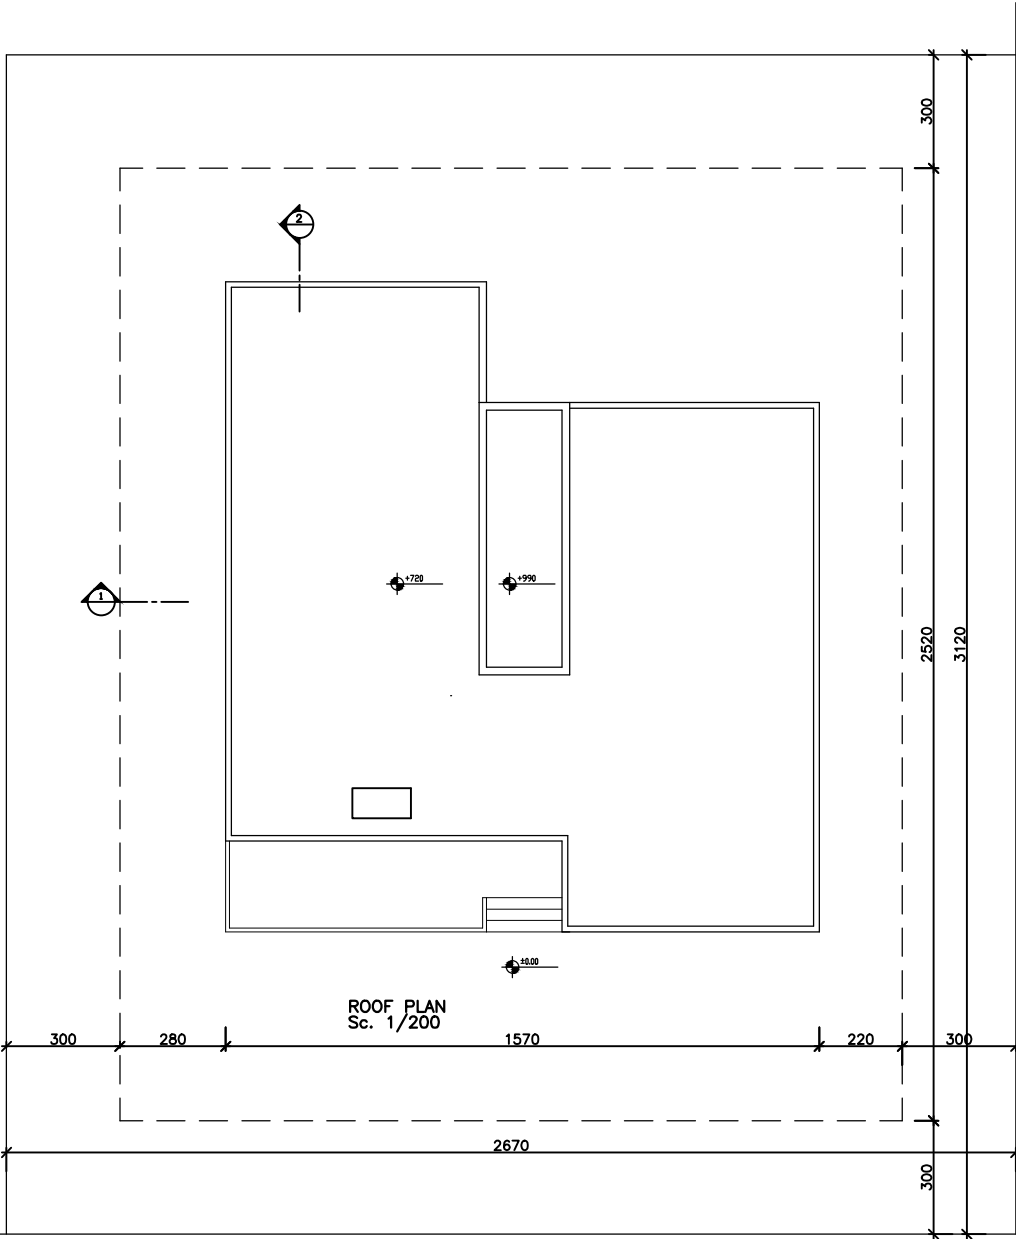


North Sign






ELEVATION A
 Sc. 1/100

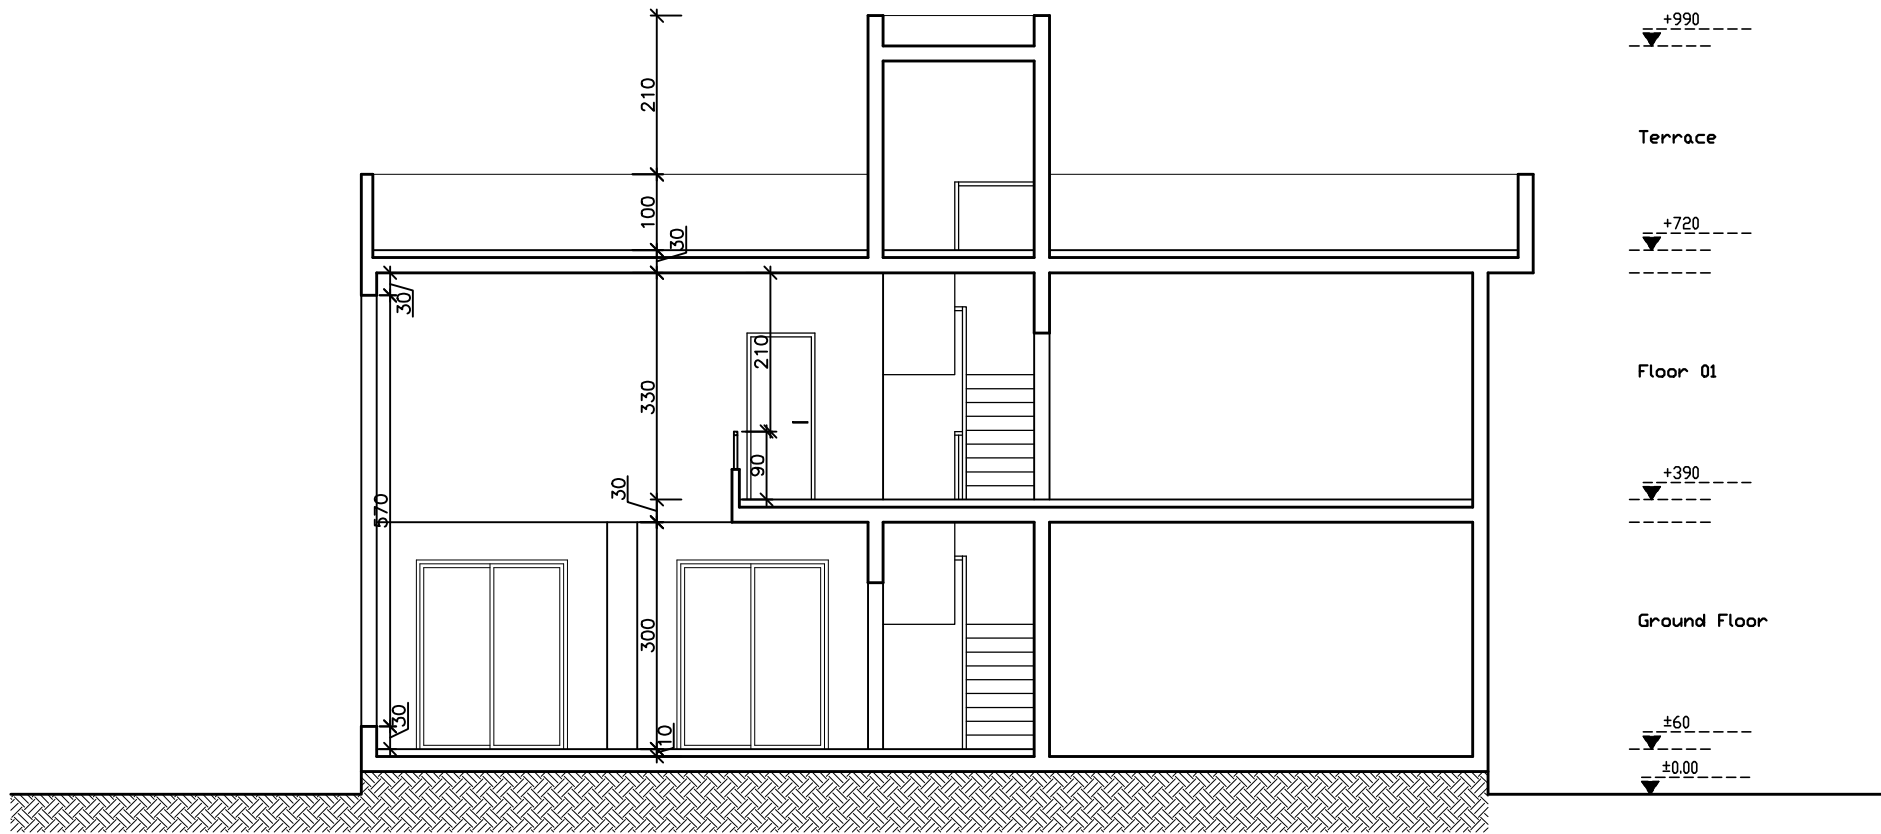

SECTION 1
 Sc. 1/100

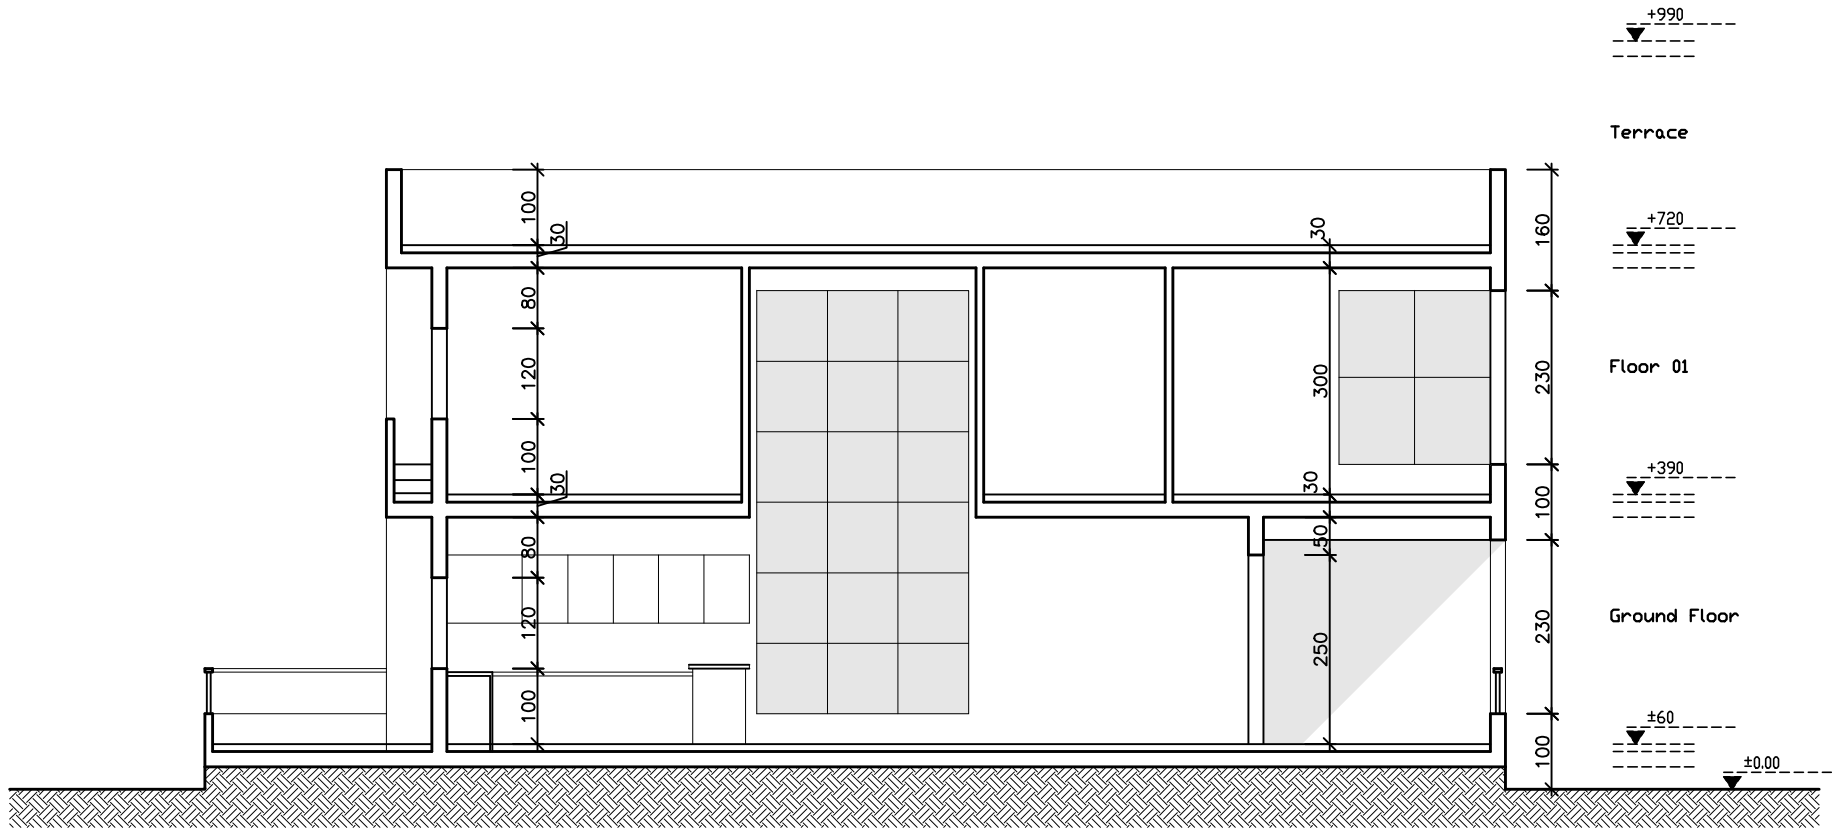

SECTION 2
 Sc. 1/100