



1st Floor Plan
Sc. 1/100

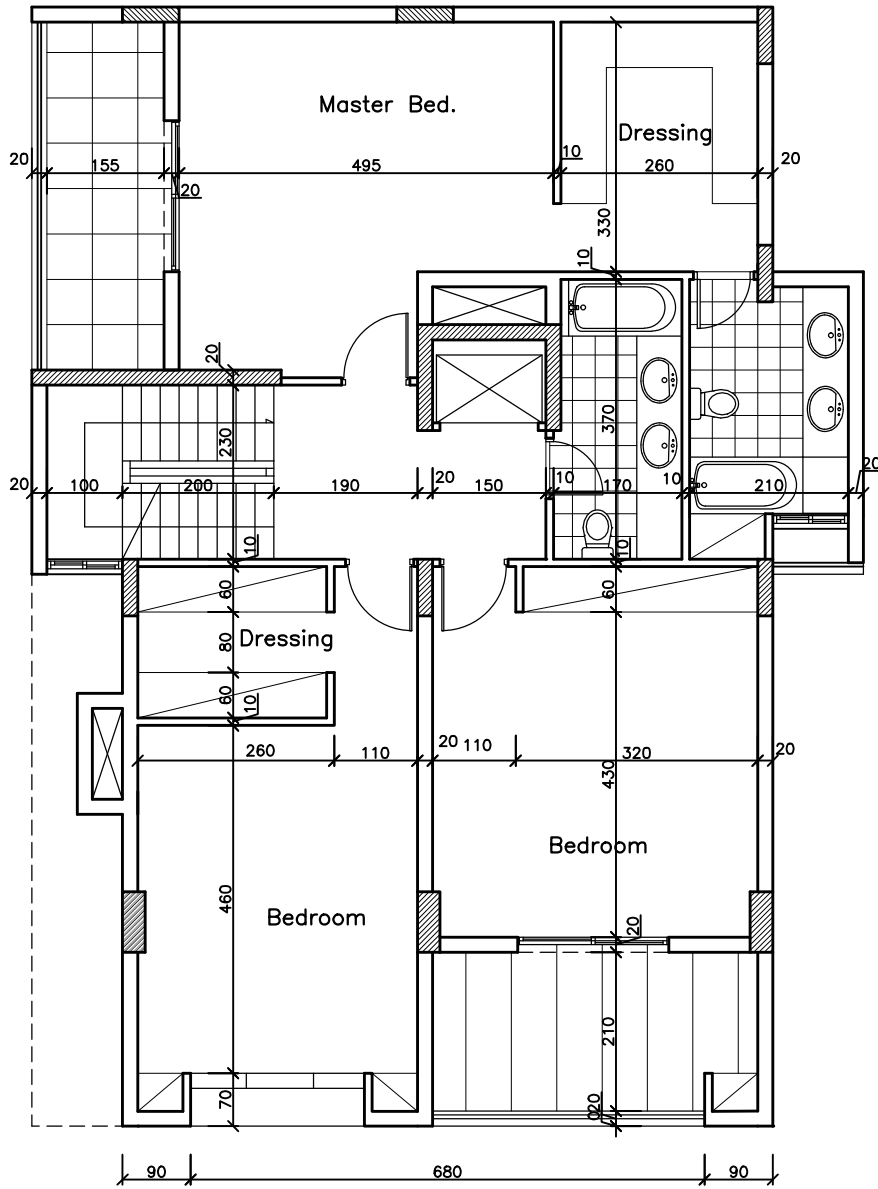

2nd Floor Plan
 Sc. 1/100

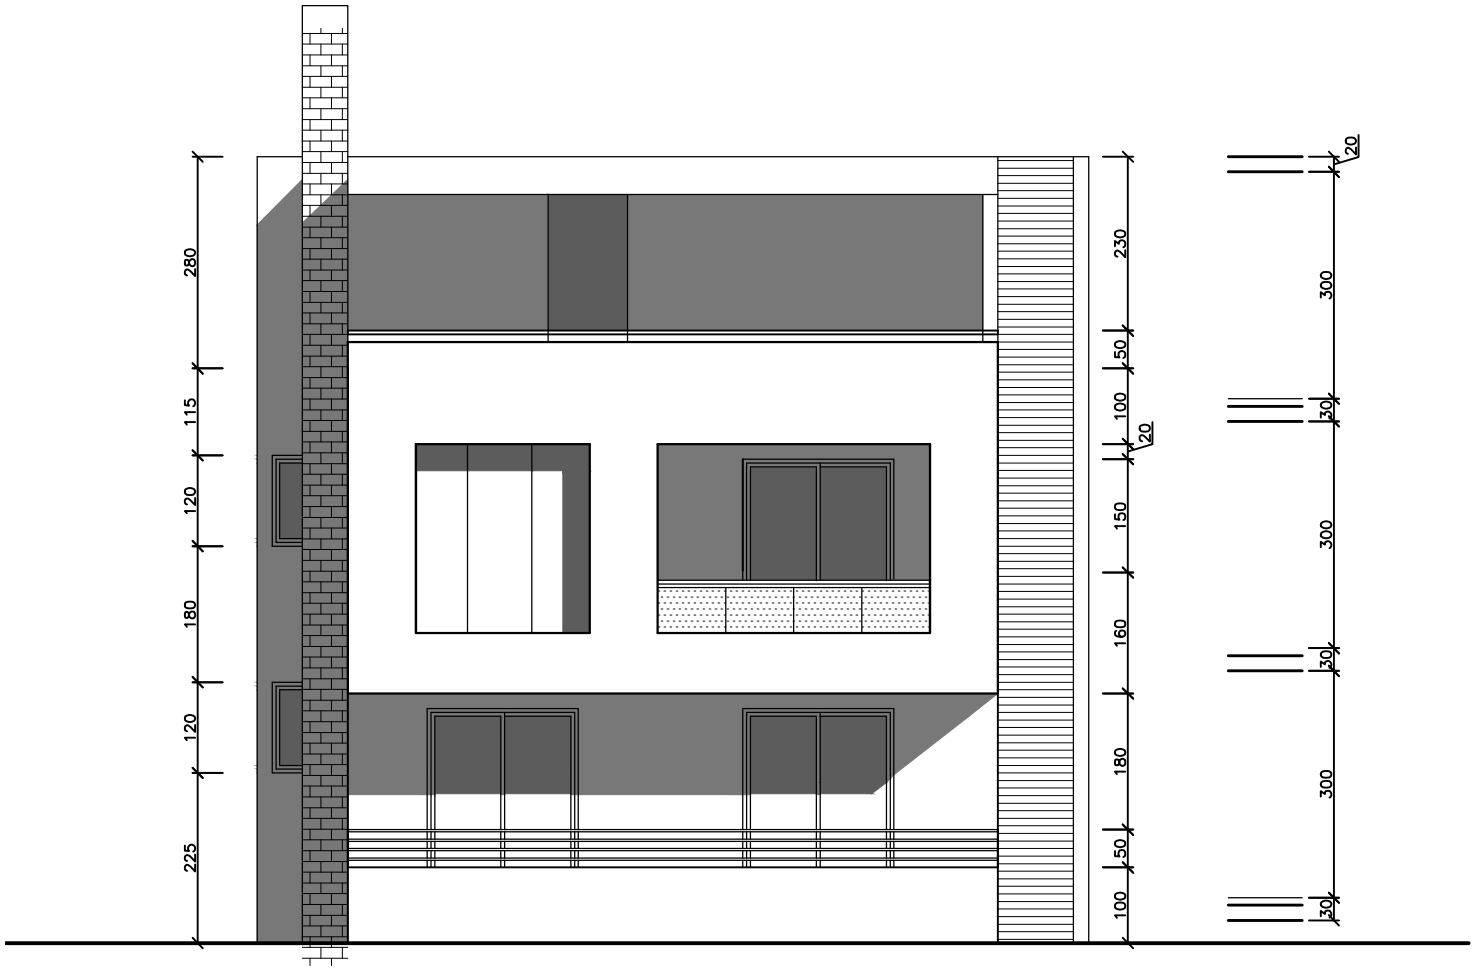

Front Elevation
 Sc. 1/100